


TIME


A circle is the perfect shape for time. Its shape has no beginning or end but is forever moving. Time is defined by our orbit around the sun, revolving continuously in the form of circles. Clocks, sundials, and the solar system reflect this shape. The merry-go-rounds are positioned around walls representing the sun and night sky, allowing one to feel the passage of time while spinning. Time is also relative, it flies by when you're having fun. The merry-go-rounds are linked at different speeds to reflect the planets' orbital velocity, becoming both controllable and uncontrollable. The wide colorful bands on the exterior reference Lella and Massimo Vignelli's Dot watch design, and also serve to link colors with the merry-go-round's respective planets: Mercury, Earth, Jupiter, and Mars.

“Maybe none of us really understand what we've lived through, or feel we've had enough time.”

Kazuo Ishiguro

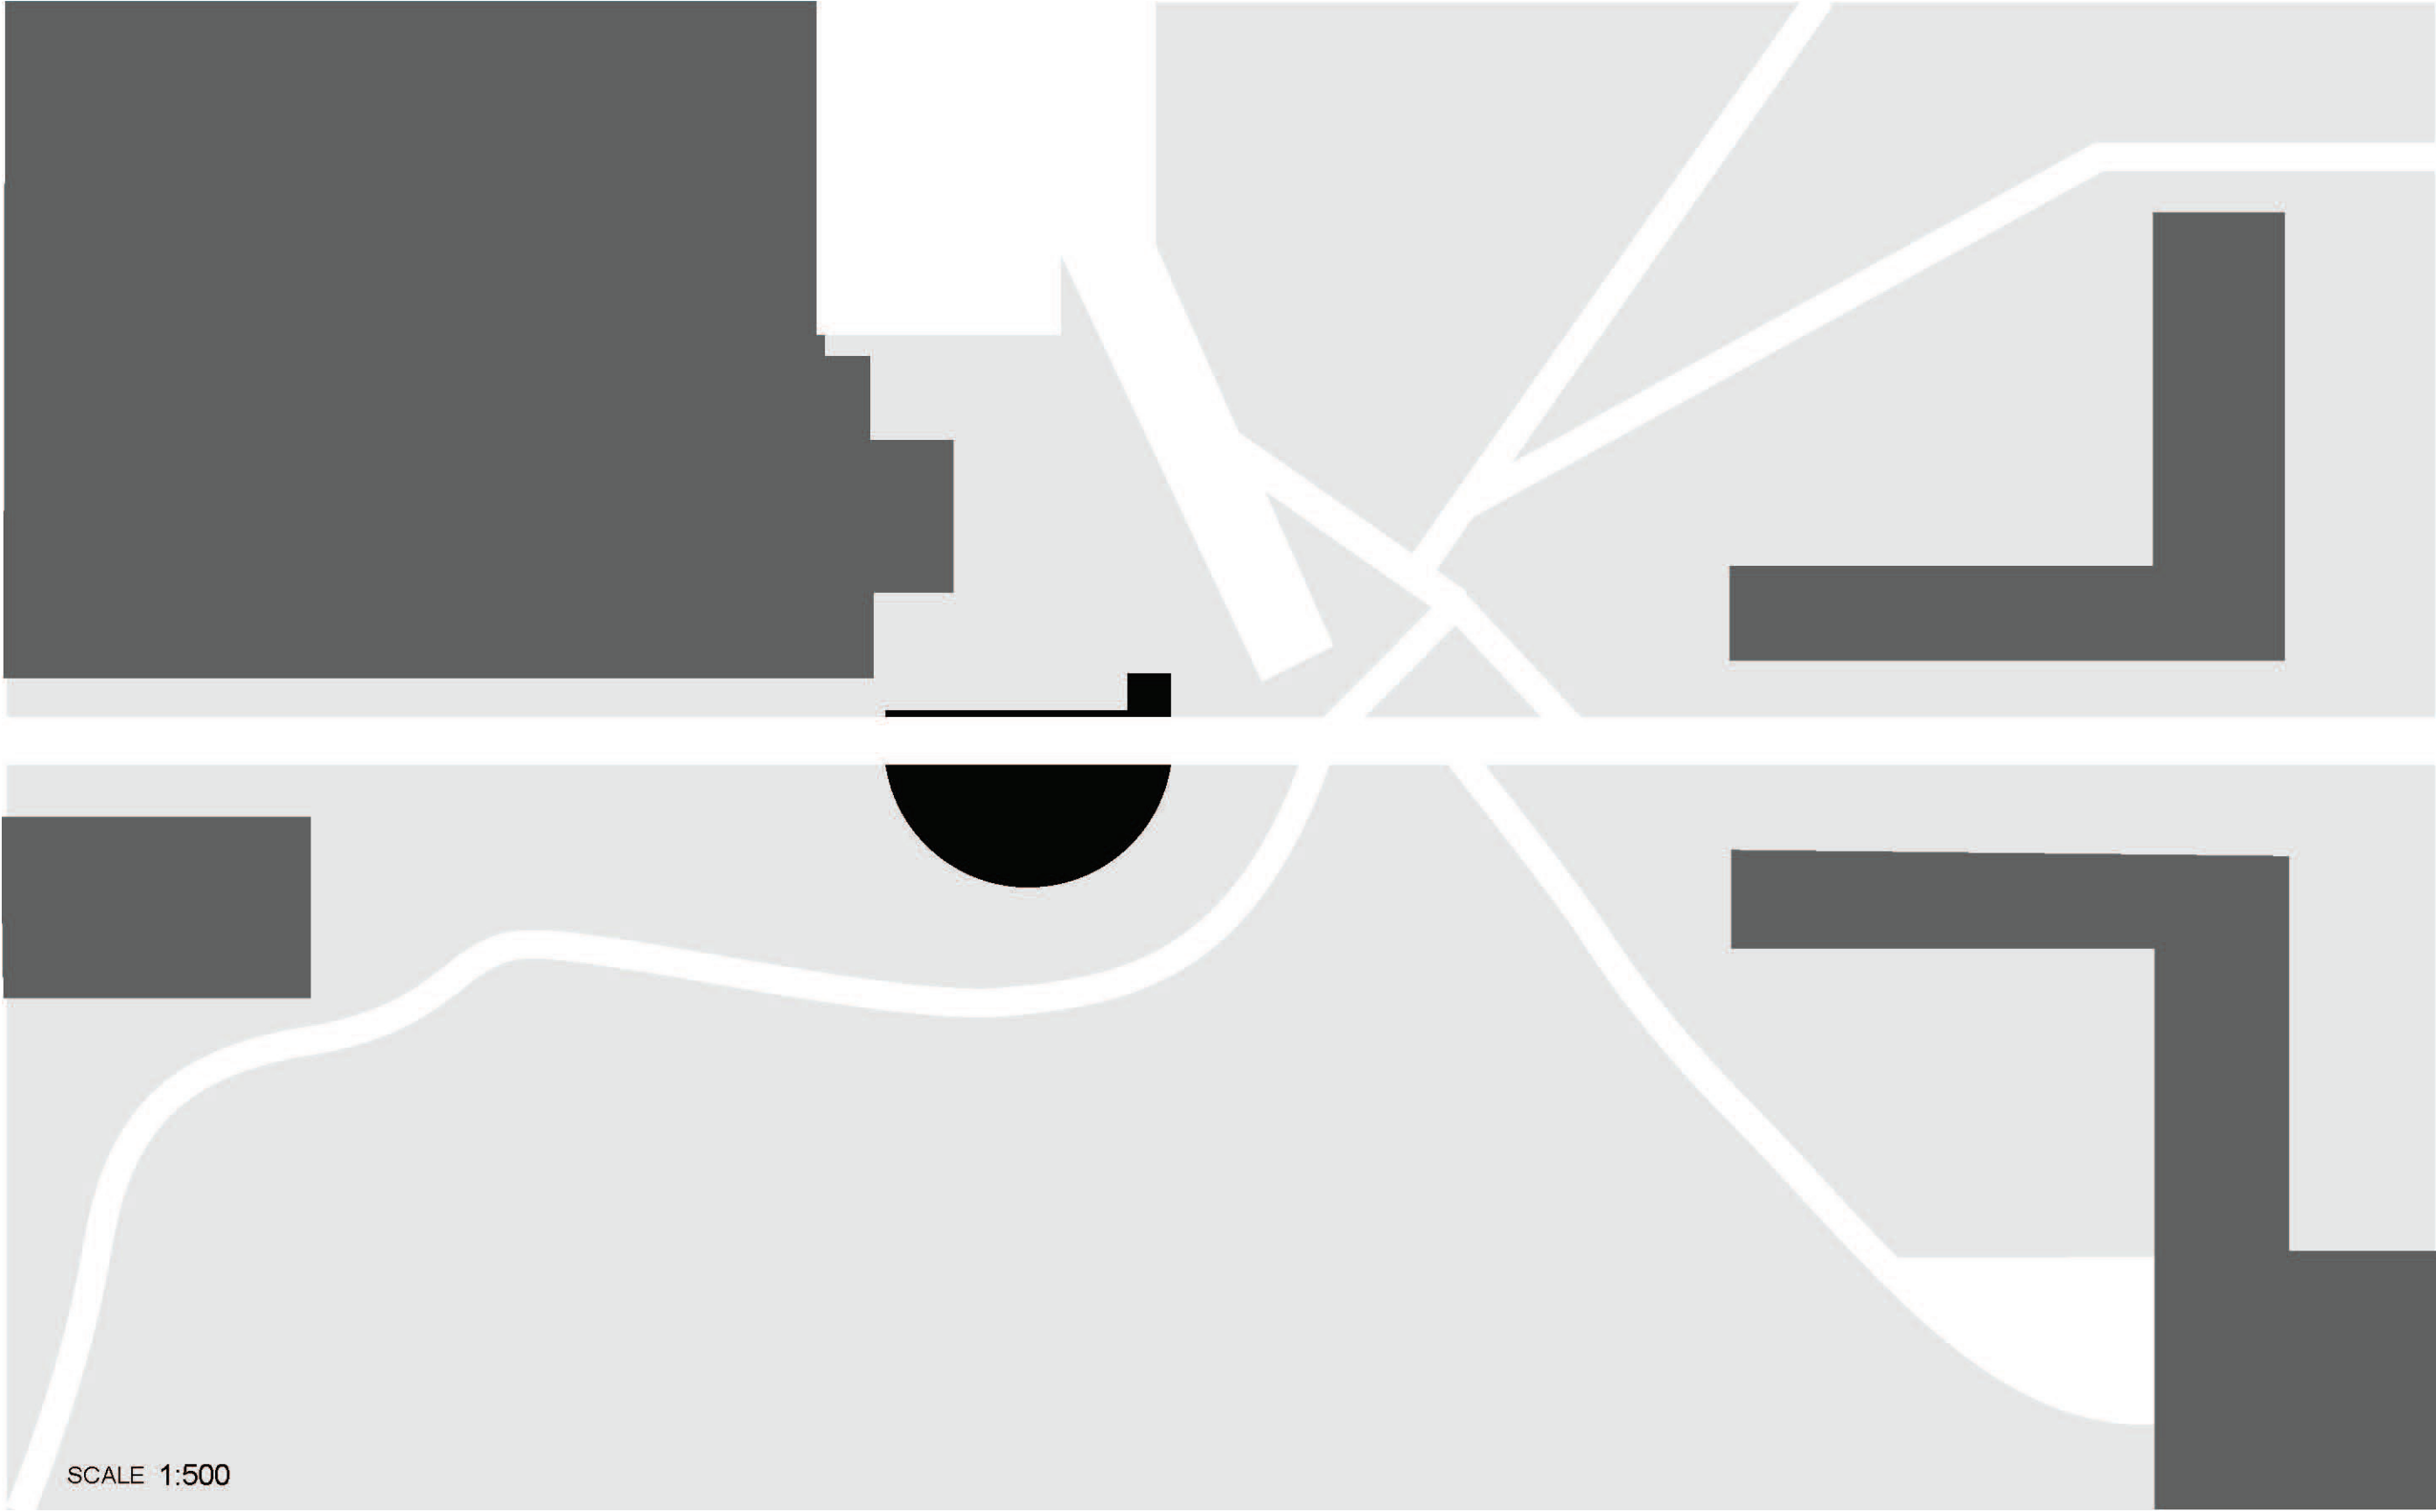


SCALE 1:500

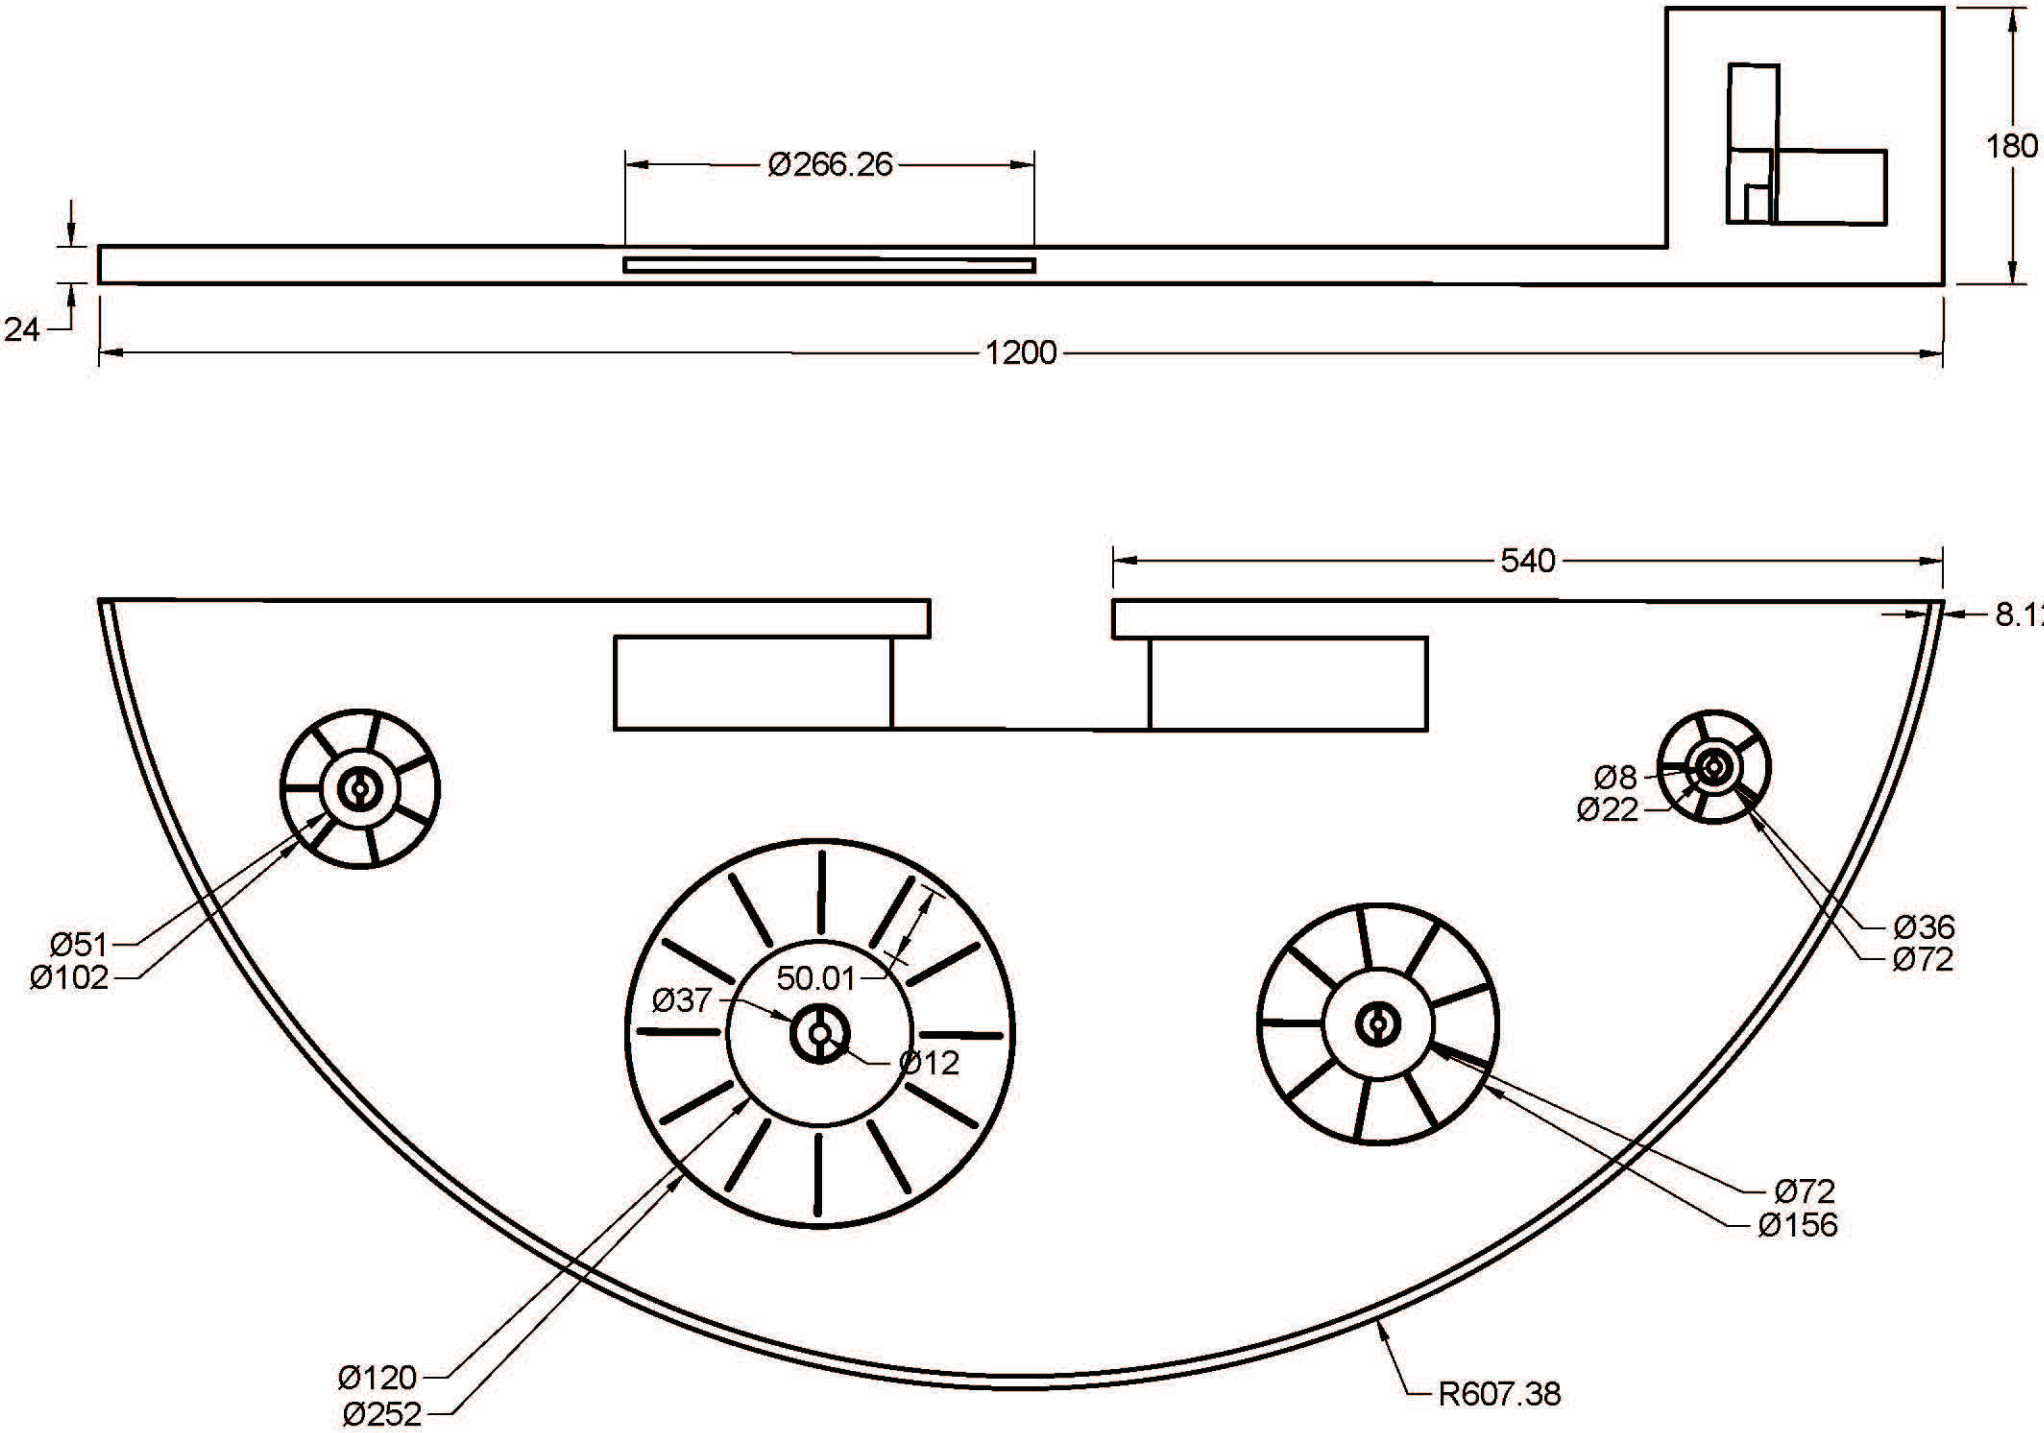


Plan View


SCALE 1:100

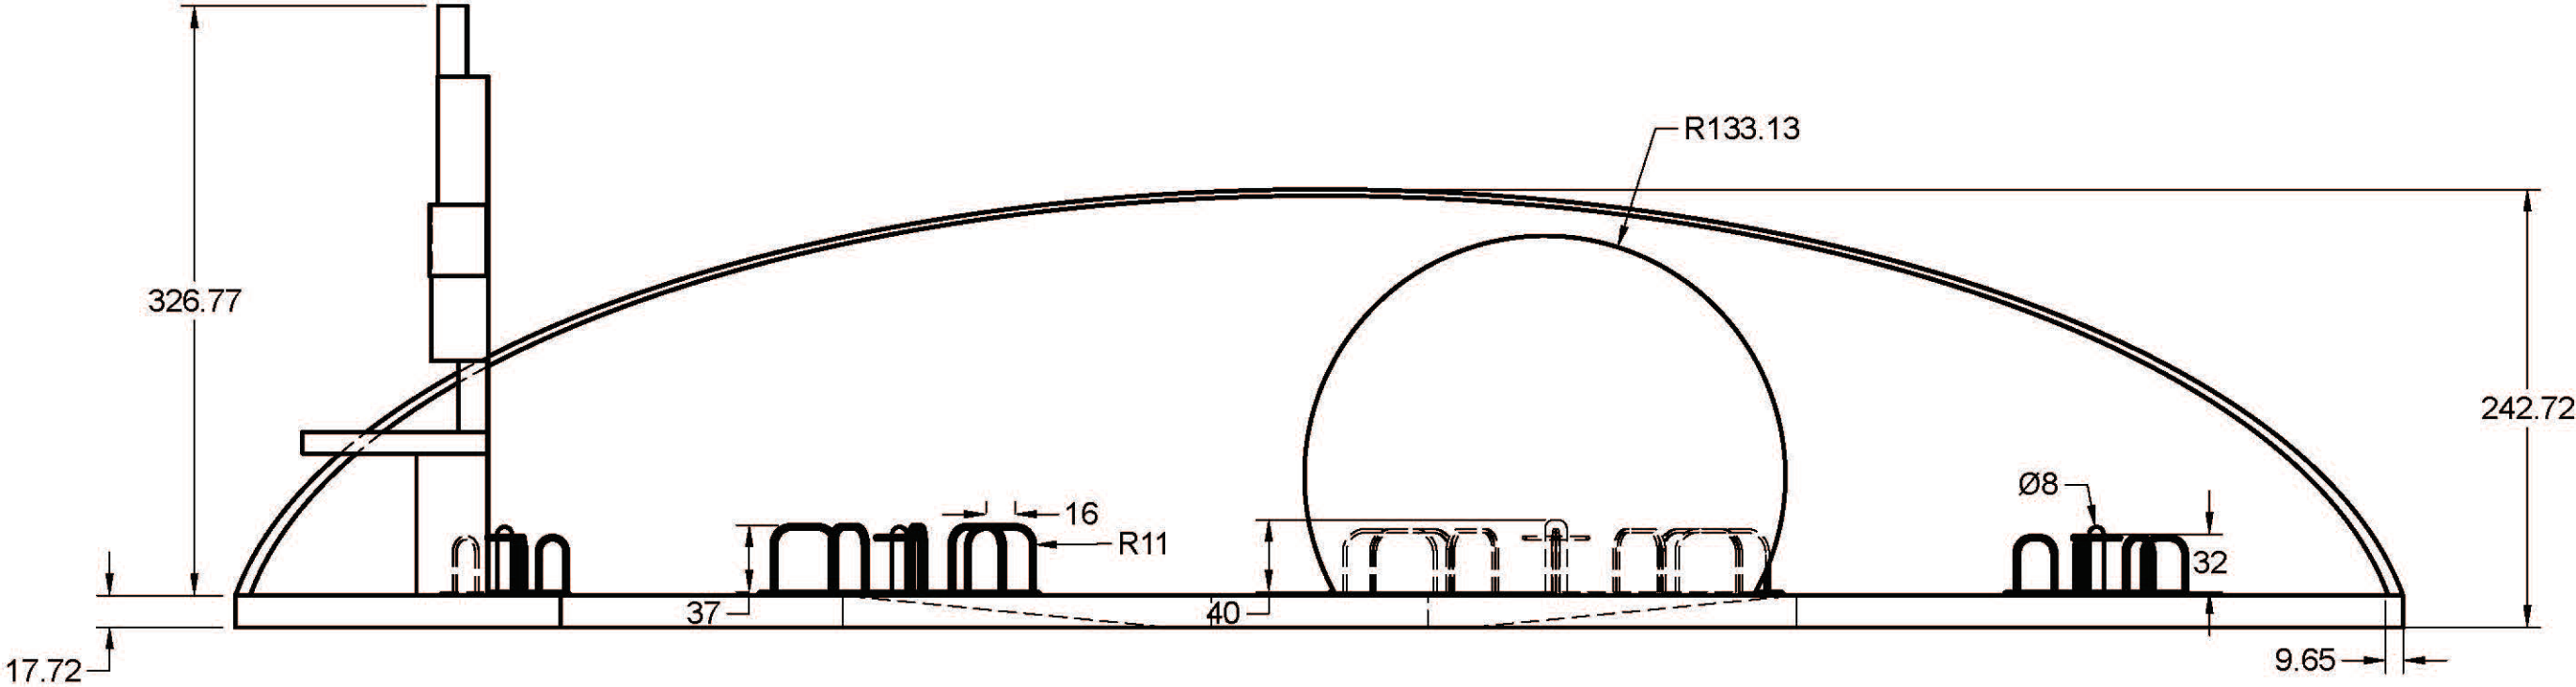

Elevation


SCALE 1:100

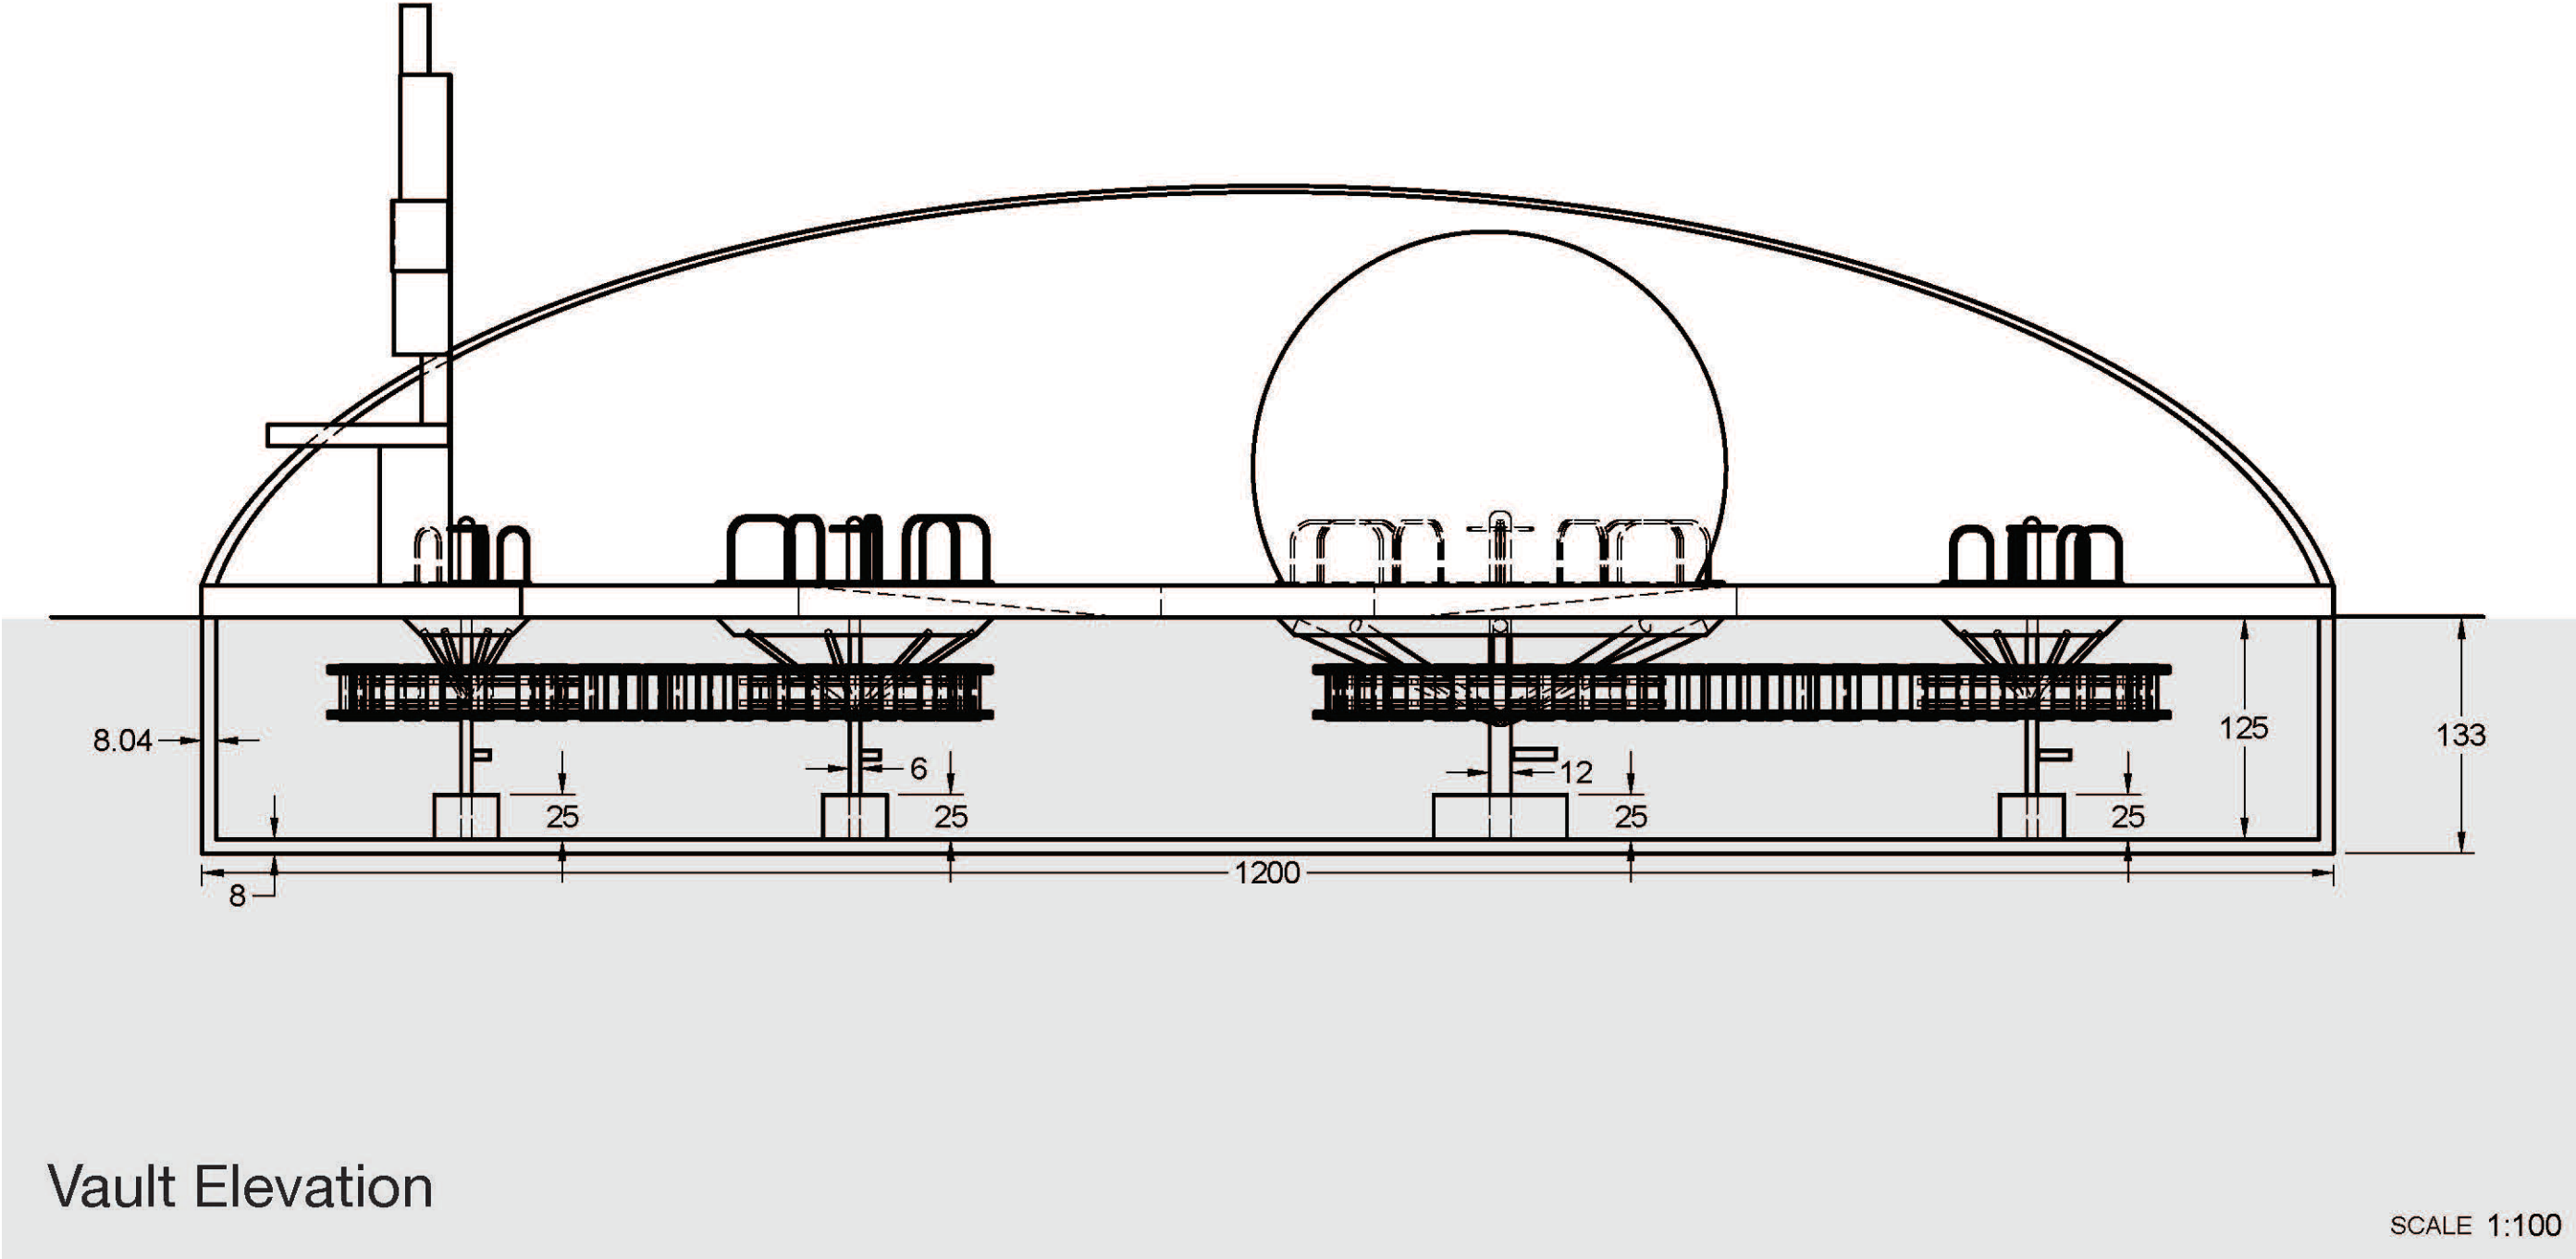


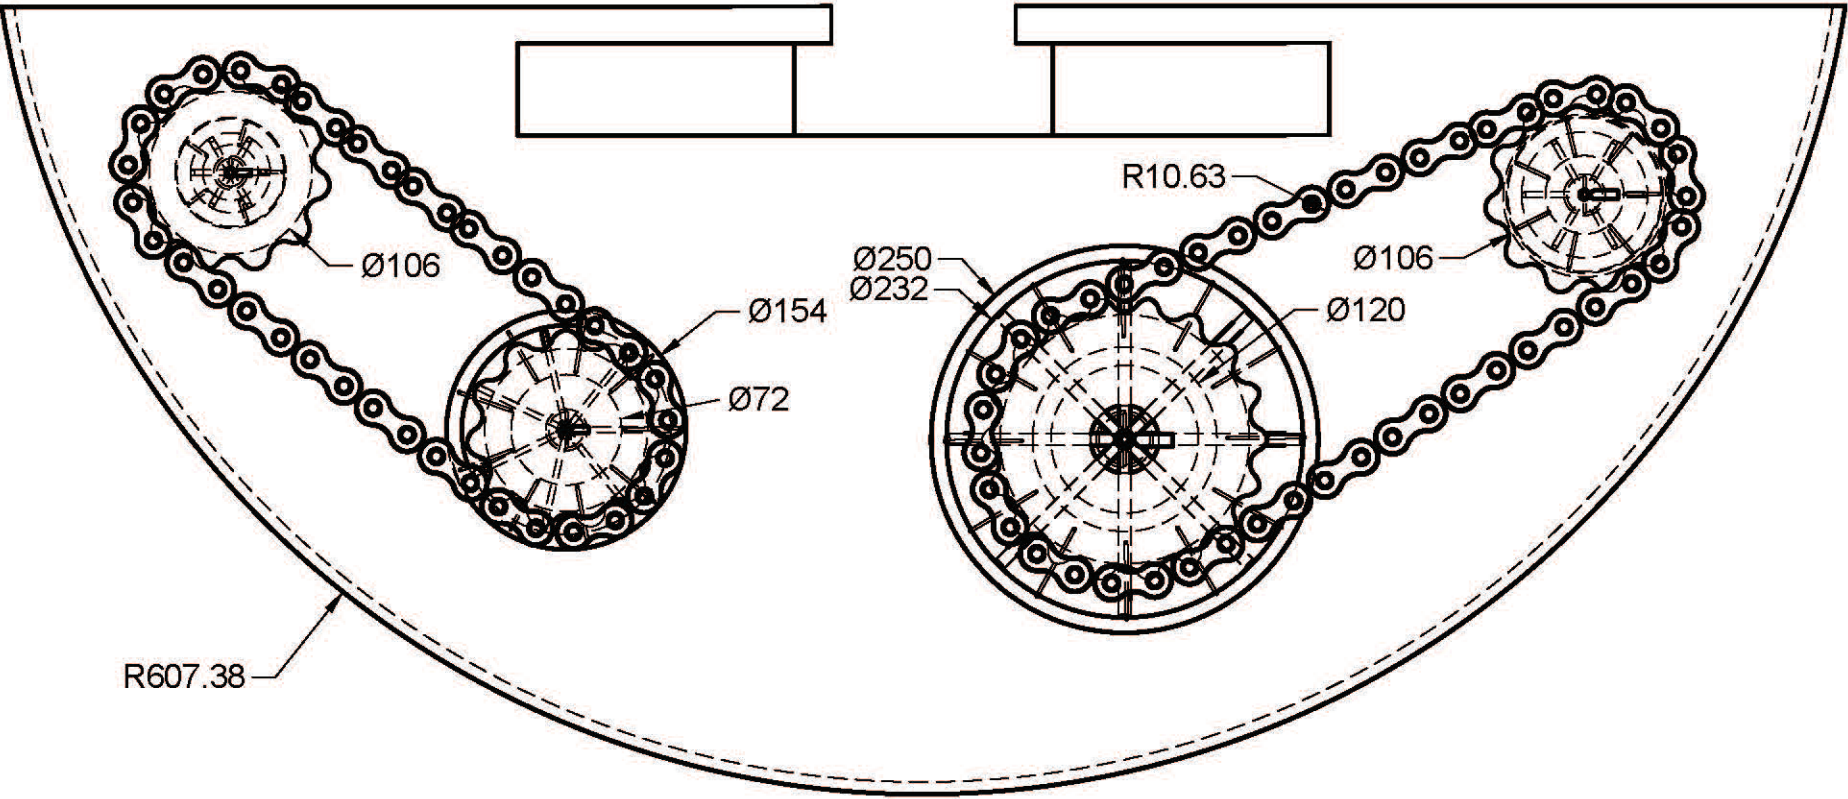

Underside Plan View


SCALE 1:100

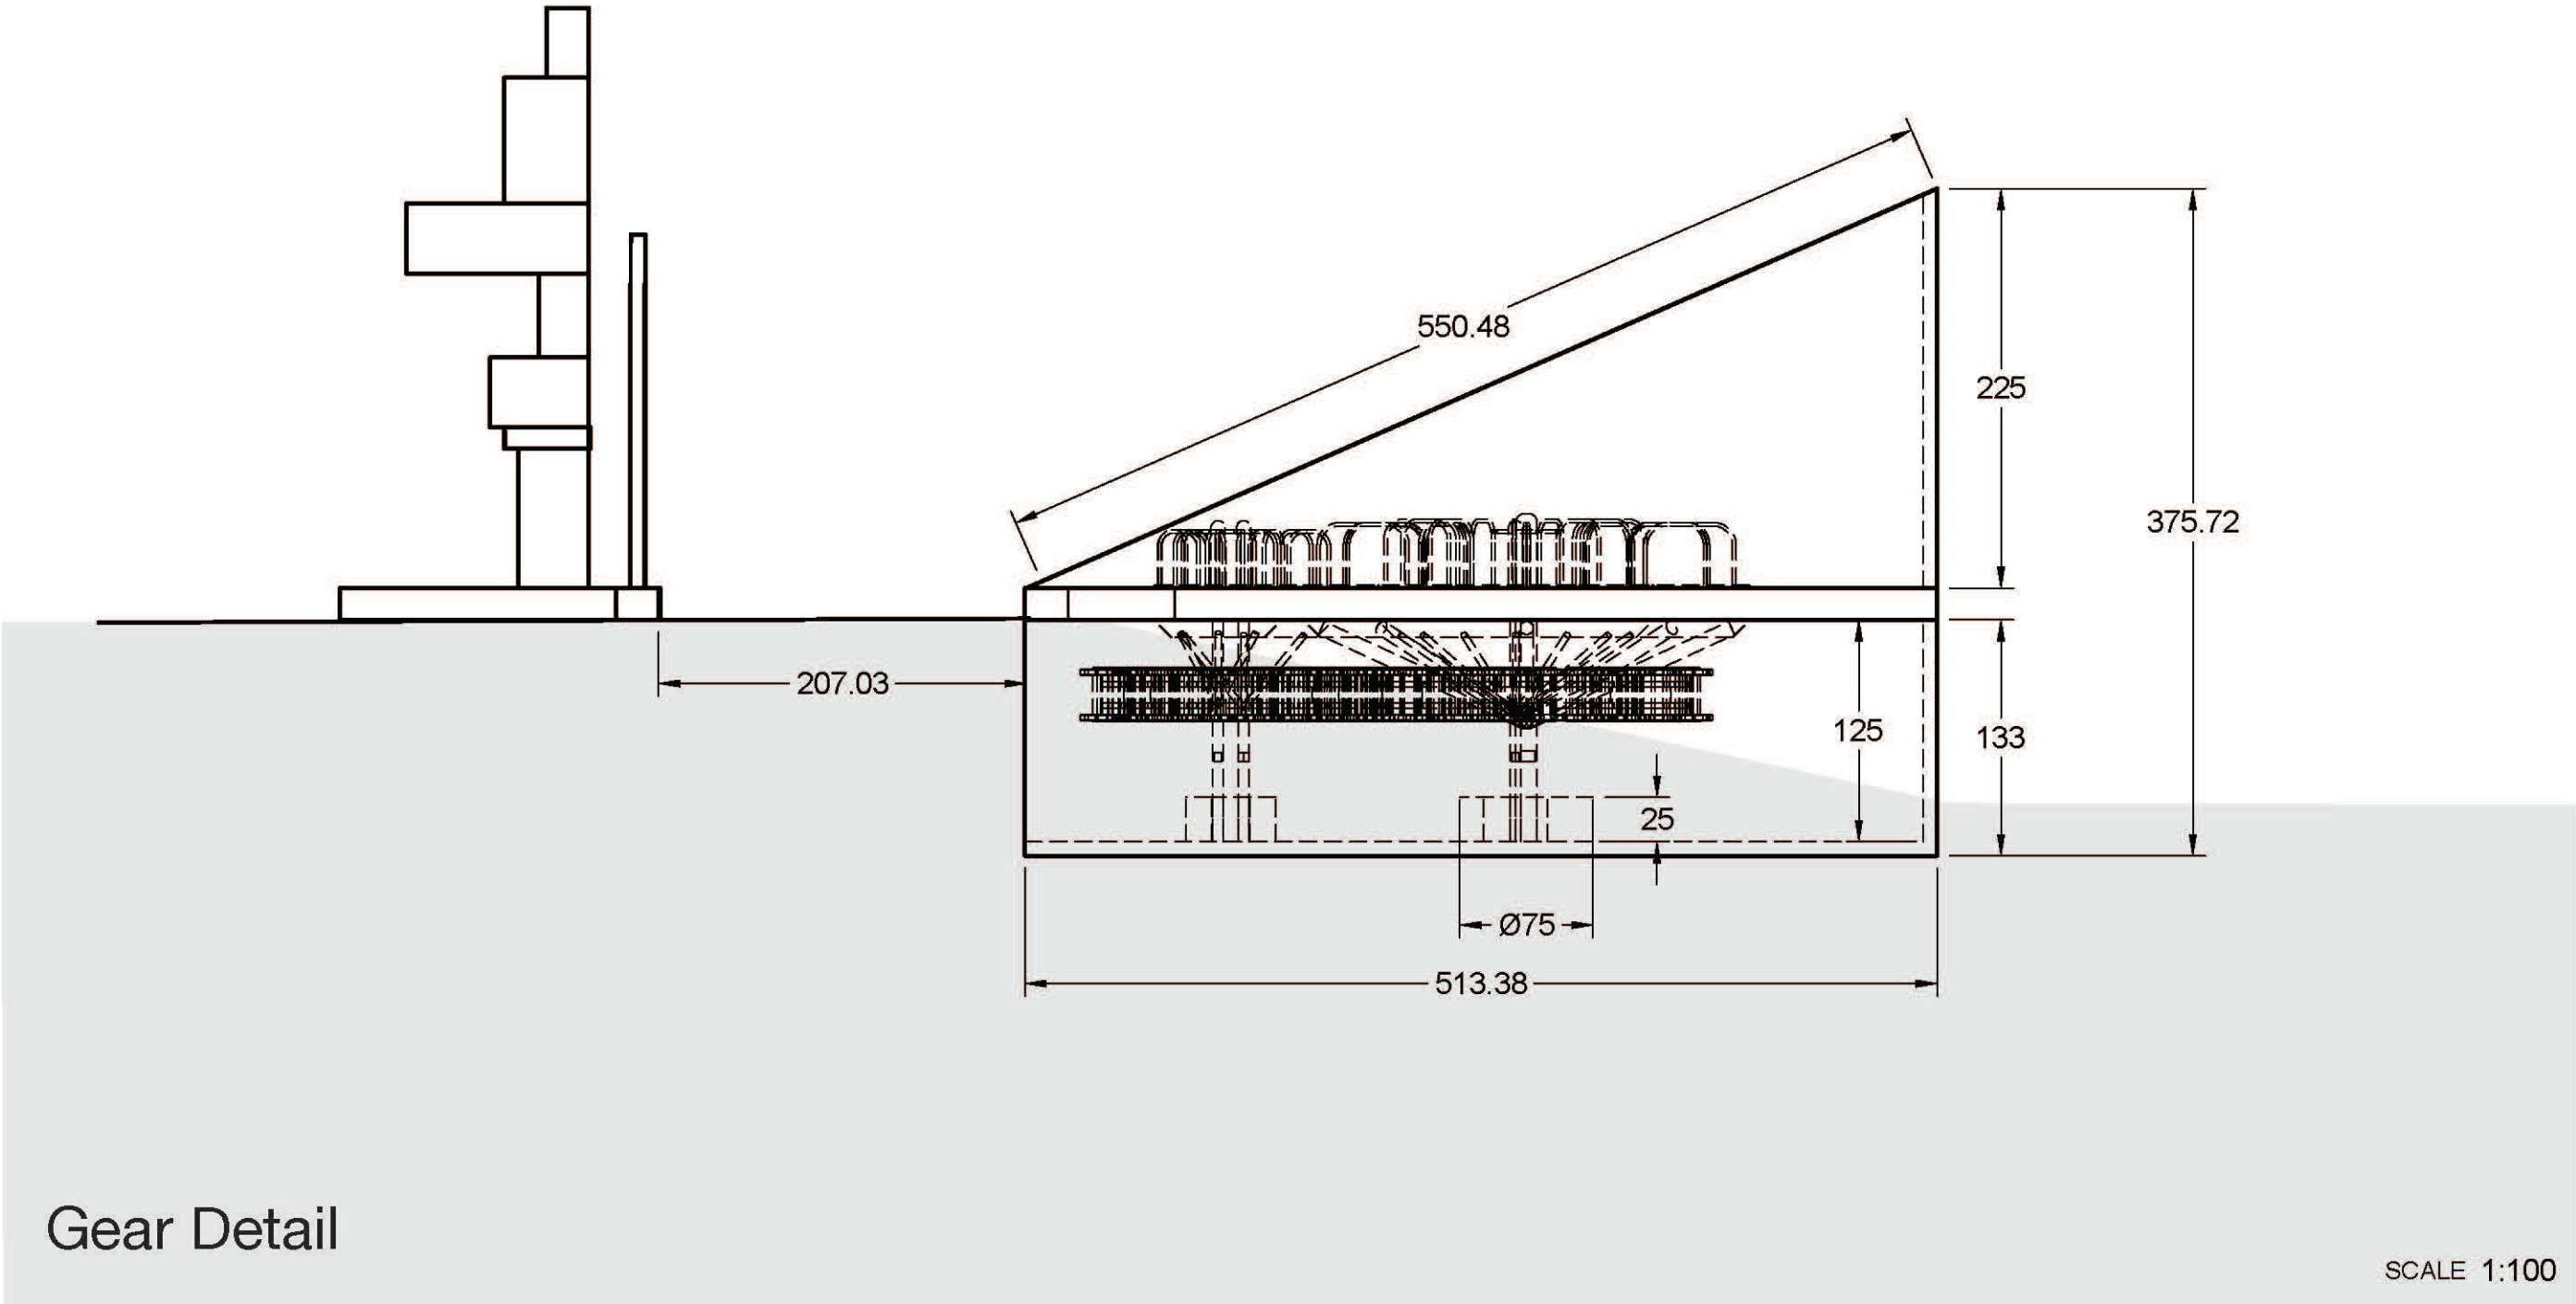

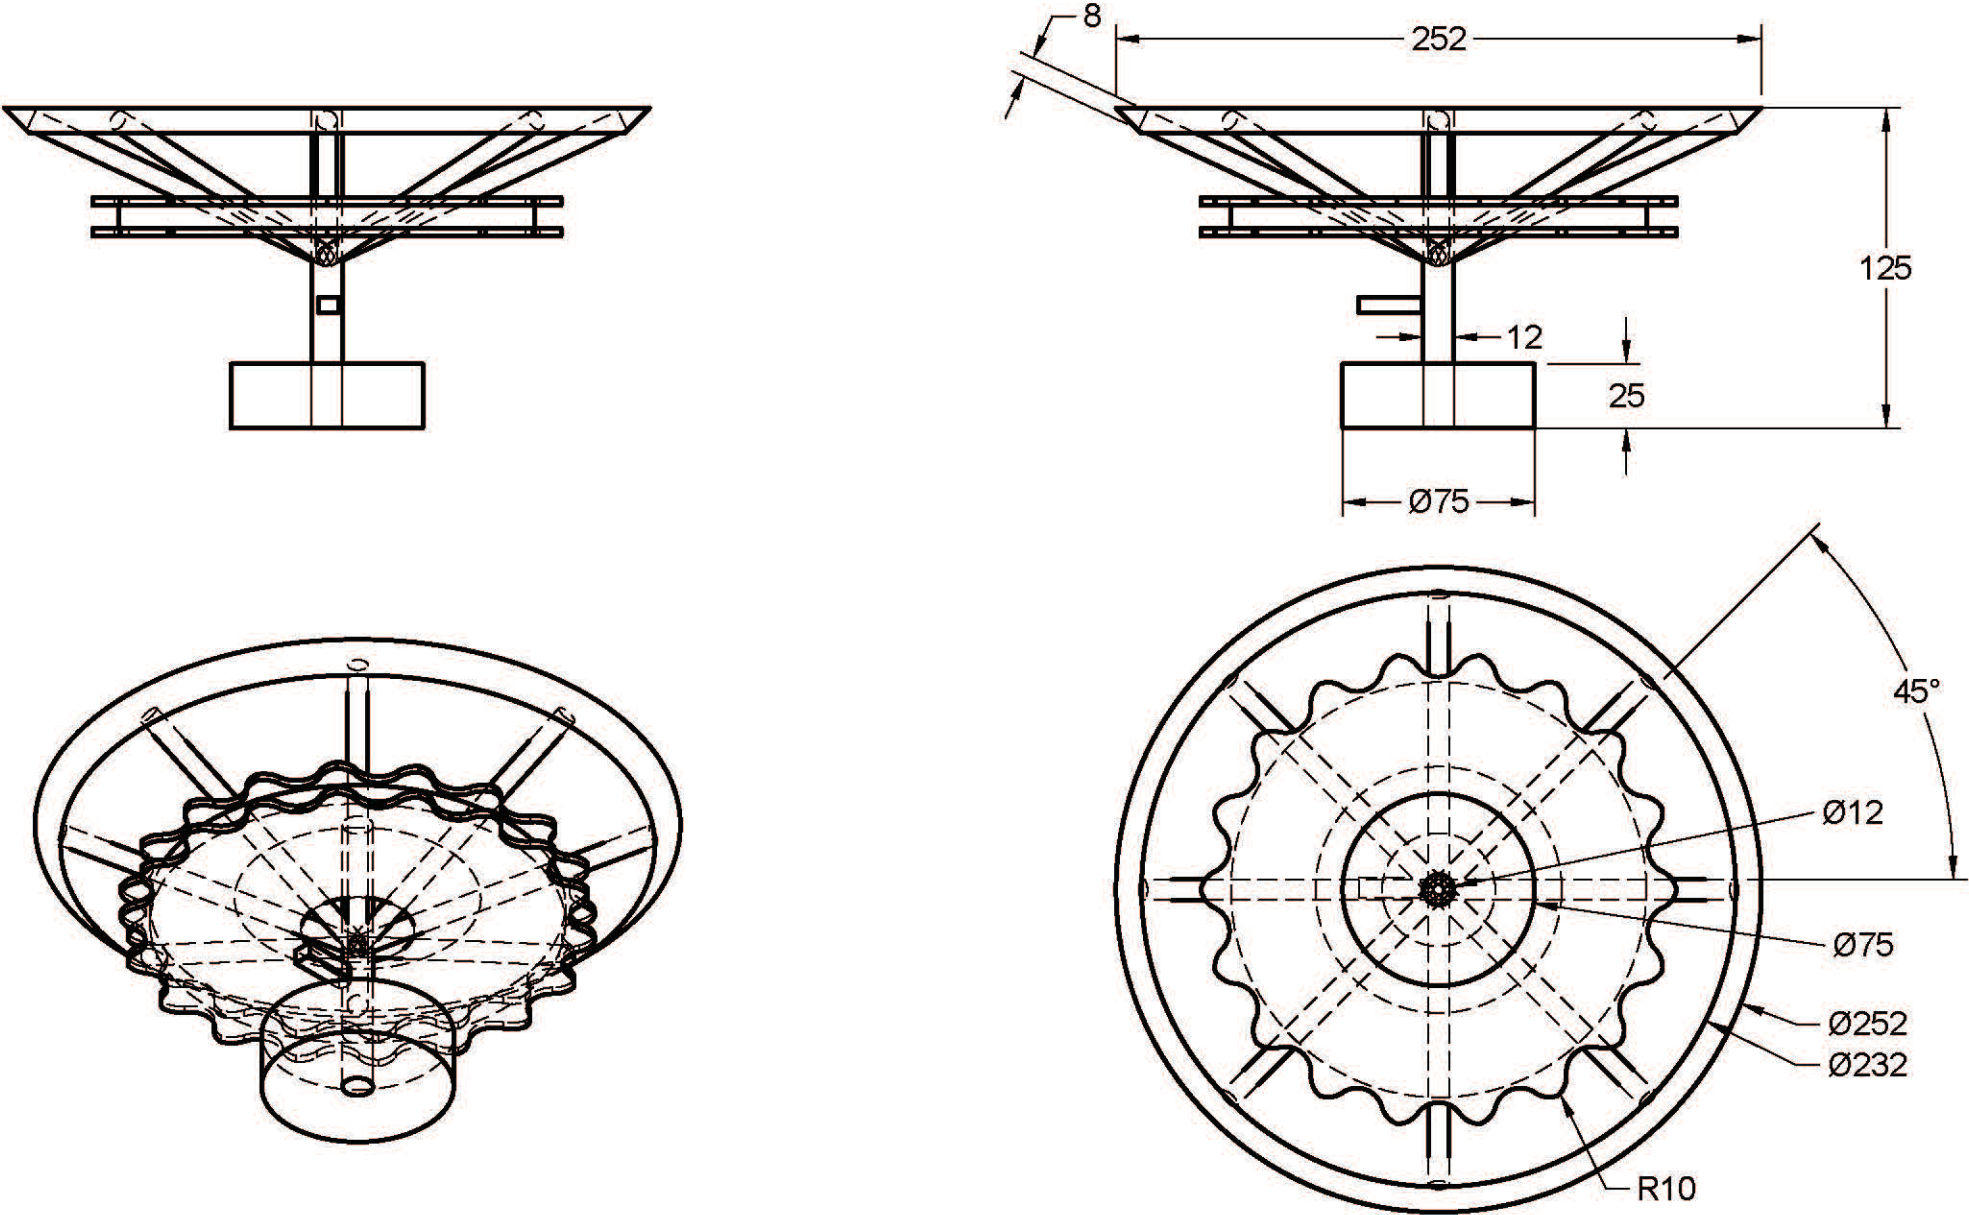


Merry-Go-Round Understructure Detail

SCALE 1:75

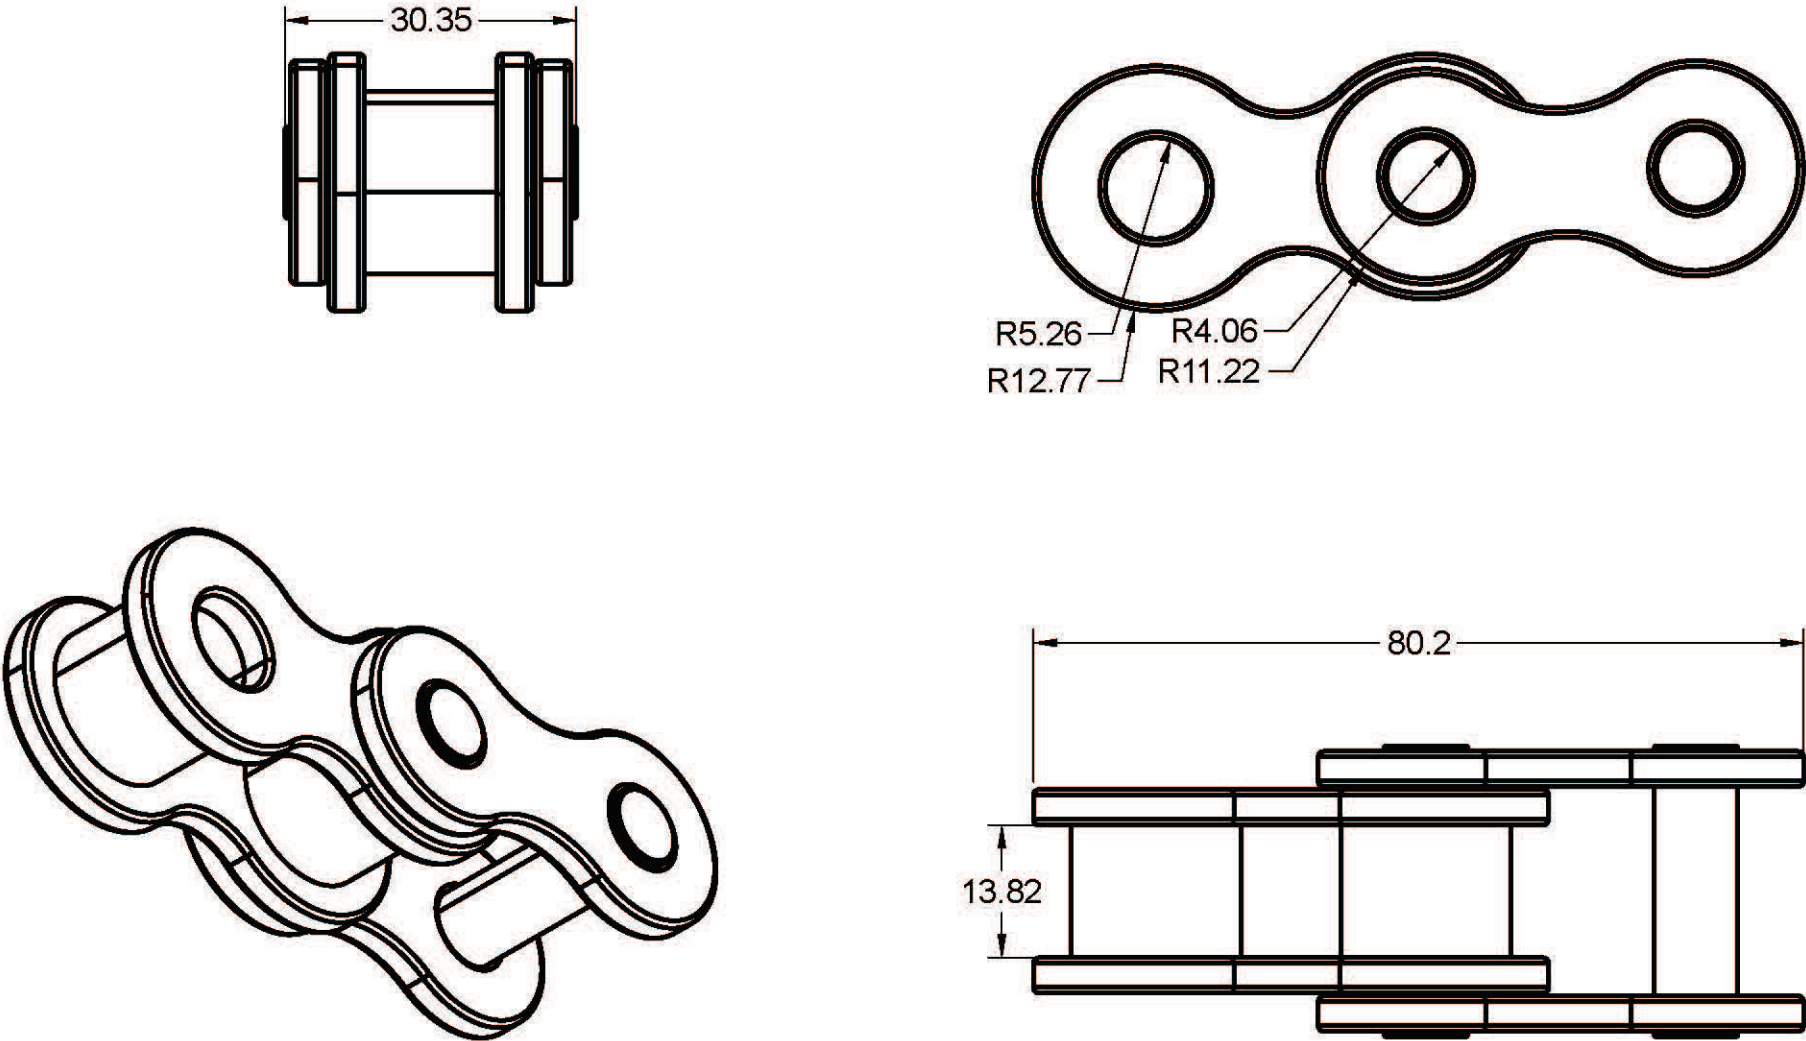


Roller Chain Detail

SCALE 1:20

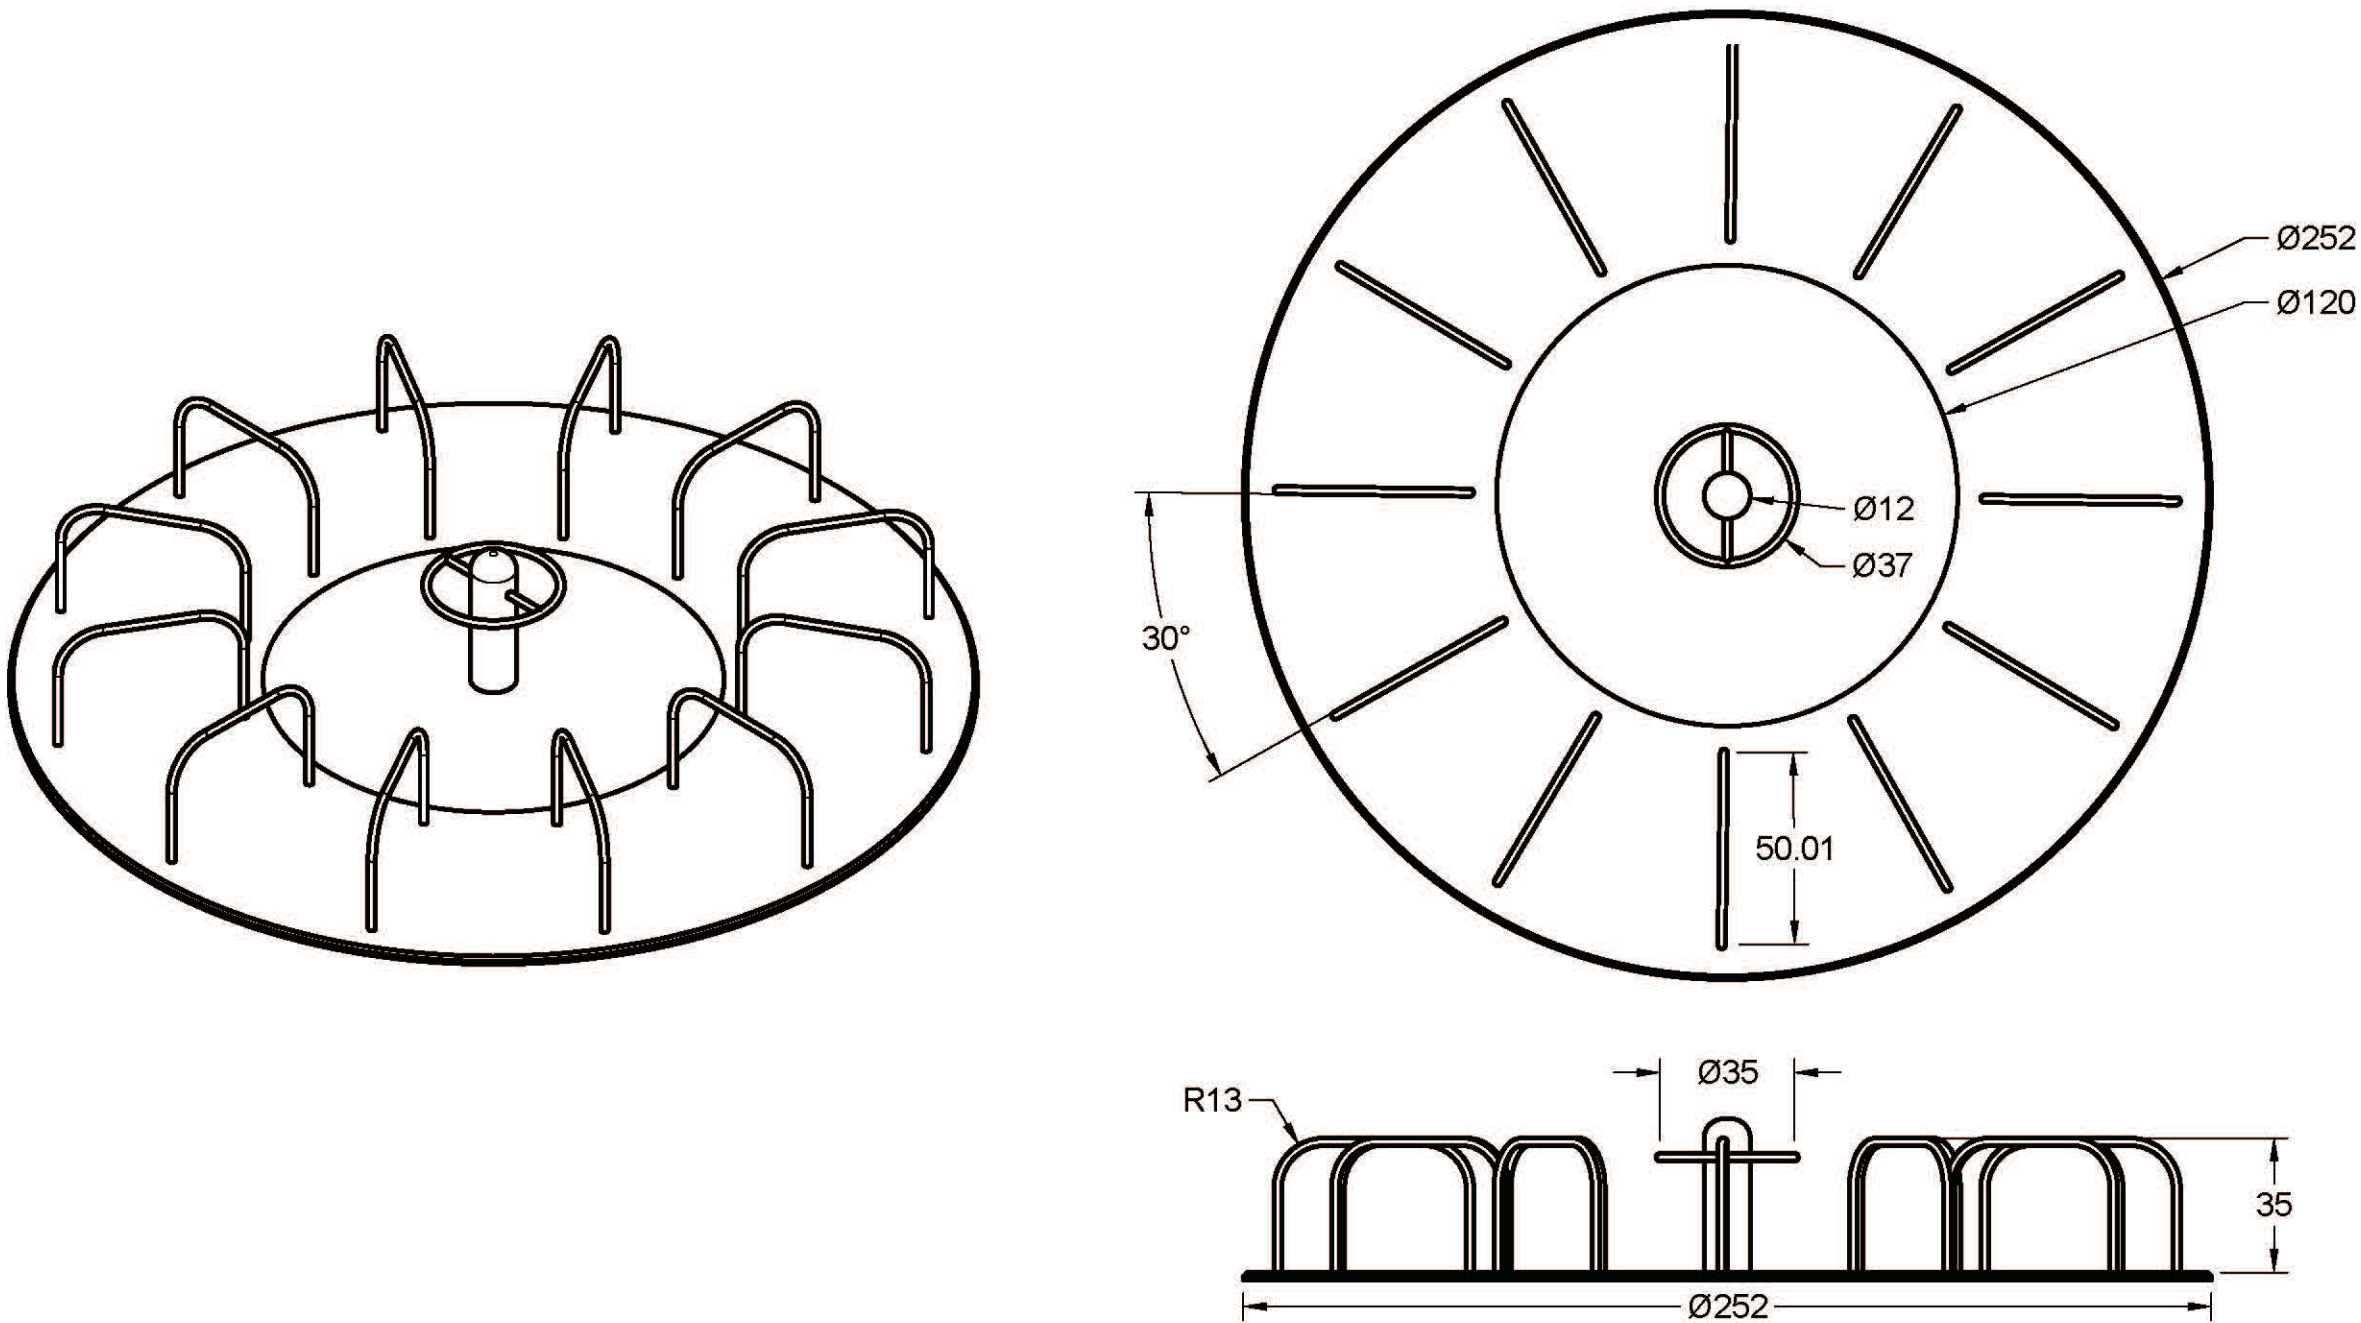

Merry-Go-Round Detail


SCALE 1:50

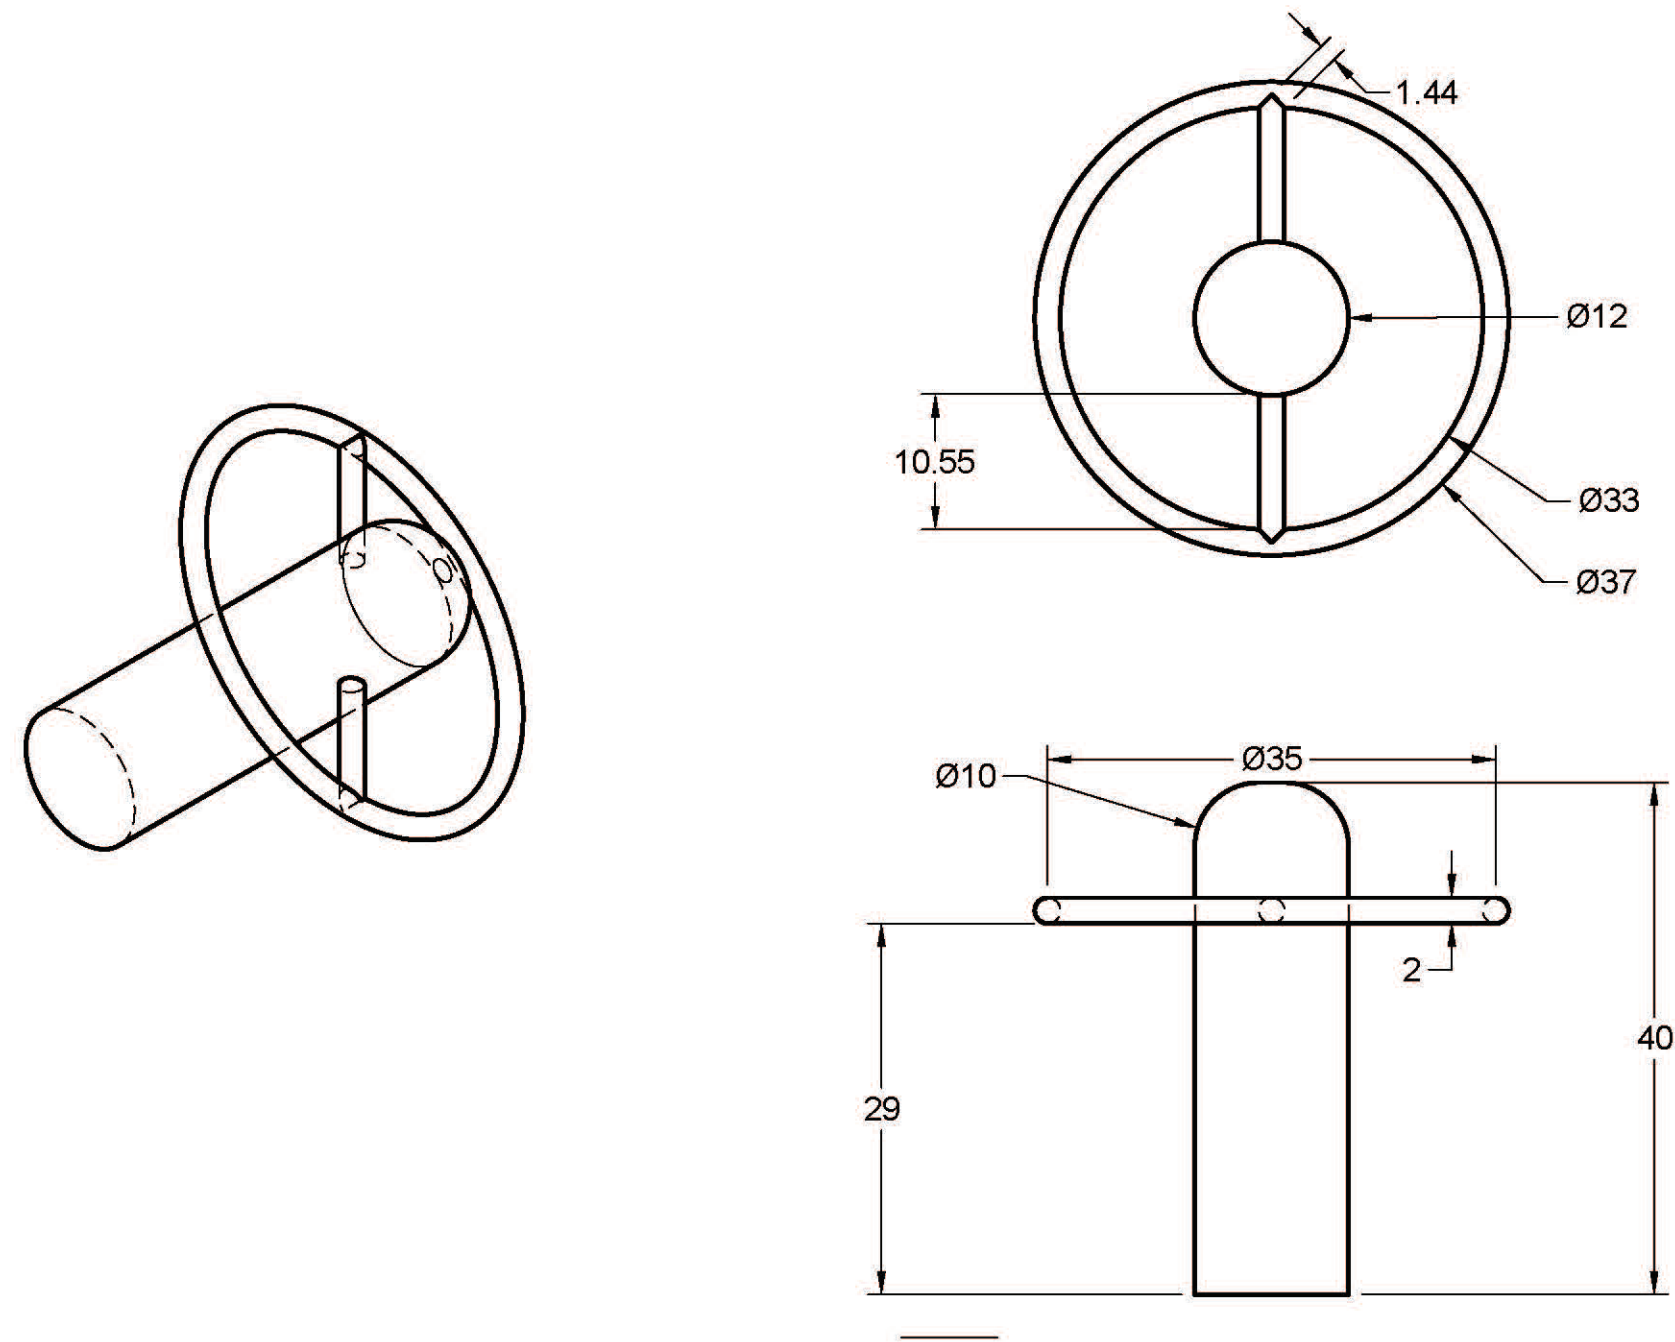

Inclusive Handlebar Detail


SCALE 1:15

Poured-in-Place Rubber Playground Surfacing

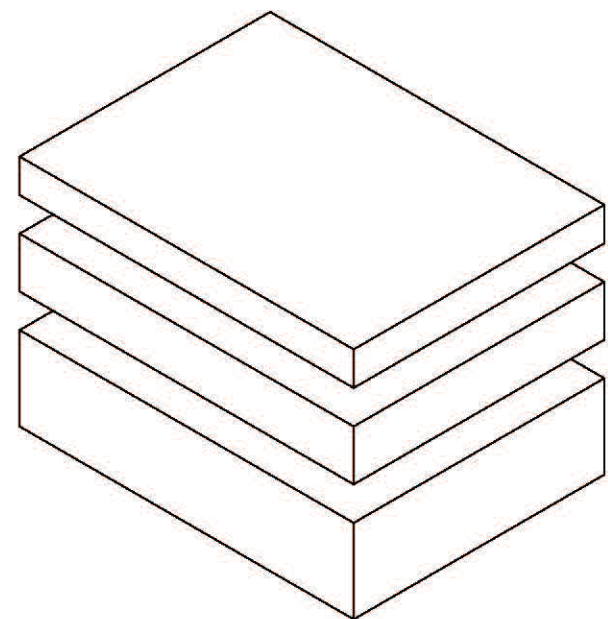

EPDM Wear Course (1/2")
Base Impact Layer
Concrete


Powder Coated Stainless Steel

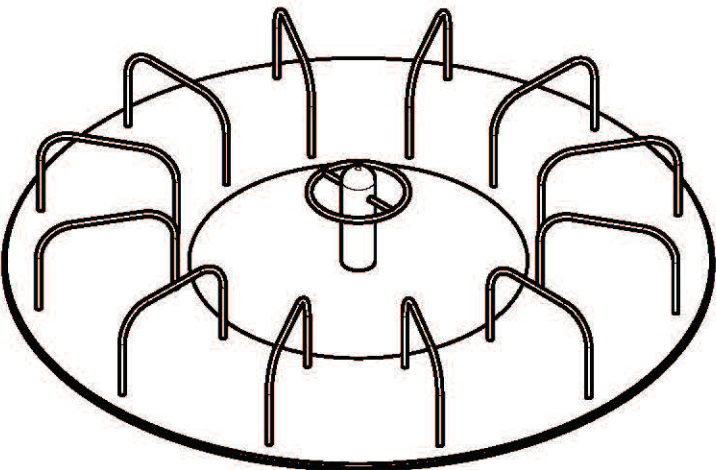

Colors

- #F76902
- #D7D2CB
- #DA291C
- #009CBD
- #84BD00

Stained Concrete Walls

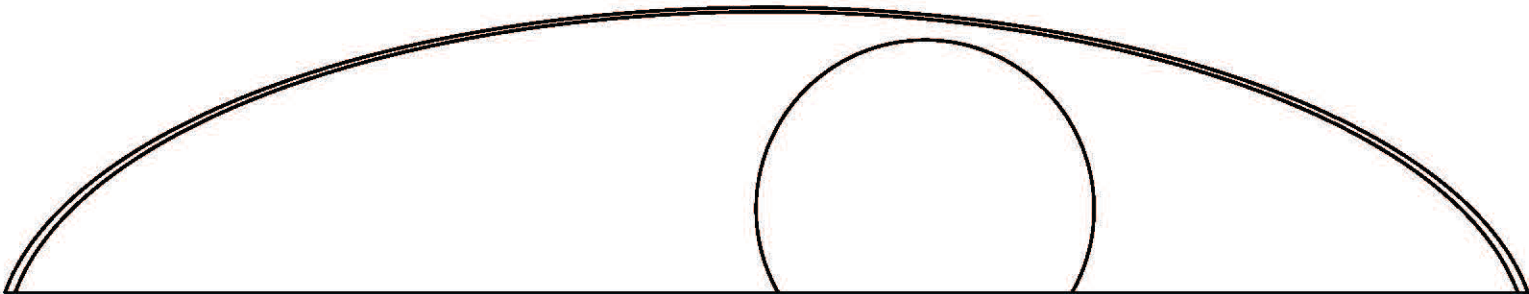

8" Thick Cast-in-Place Concrete
Black & Yellow Ocher Stain
Sparkle Grain Finish to create
starry effect

Jill Moore - Inclusive Play Specialist - JillMoore@playsi.com

Addition of a cog spinner so the merry-go-round can be spun from the inside, allowing wheelchair users to be able to use it more effectively without assistance

Suggestion of poured-in-place rubber or Astroturf, the later of which needs an anti-static spray since too much static can discharge medical equipment, such as cochlear implants

Ian Ferralli - Mechanical Engineer - iferralli@optimaxsi.com

Large scale roller chains are a cheap and simple way to link the wheels, and there are a ton of examples of uses, especially within farm equipment

Addition of supports along the length of the roller chain would be needed

Damien Spader - Sculpture Artist - damienspader@gmail.com

Expertise: Sundial Construction

Provided references for historical time-based instruments and resources

Contributed to ideation on the theme of time

Fran Geissler - Director Stormwater & Resource Protection Division (retired)- (518)306-4390

Expertise: Stormwater Management Capital Program, Site plan review, and Environmental Permitting

Addition of a vault for maintenance with a minimum height of 5ft, but preferably over 6ft

Design drawing and site plan suggestions and improvements